


PLAN VIEW

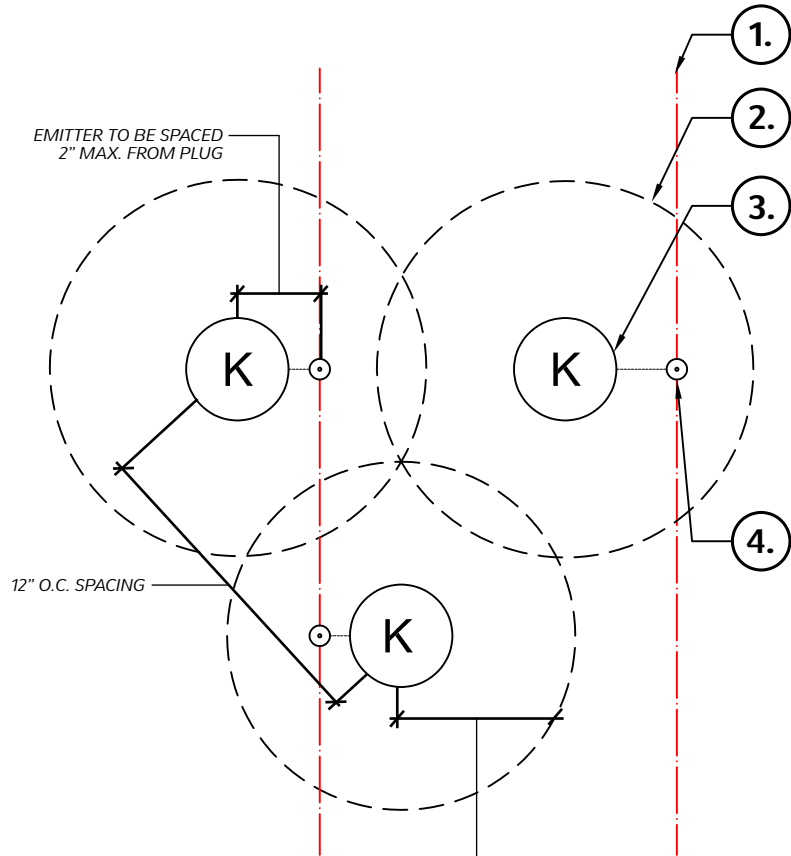


APPROXIMATE SURFACE AREA COVERAGE OVER THE COURSE OF 3-4 MONTHS WHEN SPACED AT 12" O.C. - A VARIATION IN O.C. SPACING VARIES THE TIMELINE FOR FULL COVERAGE. REFER TO OUR WEBSITE (VALLEYSOD.COM) FOR ADDITIONAL RESOURCES.

LEGEND

1. SUBSURFACE IRRIGATION INSTALLED PER MFR. INSTRUCTIONS
2. APPROXIMATE FULL GROWTH SURFACE AREA COVERAGE
3. KURAPIA PLUG
4. DRIP EMITTER LOCATION

SECTION

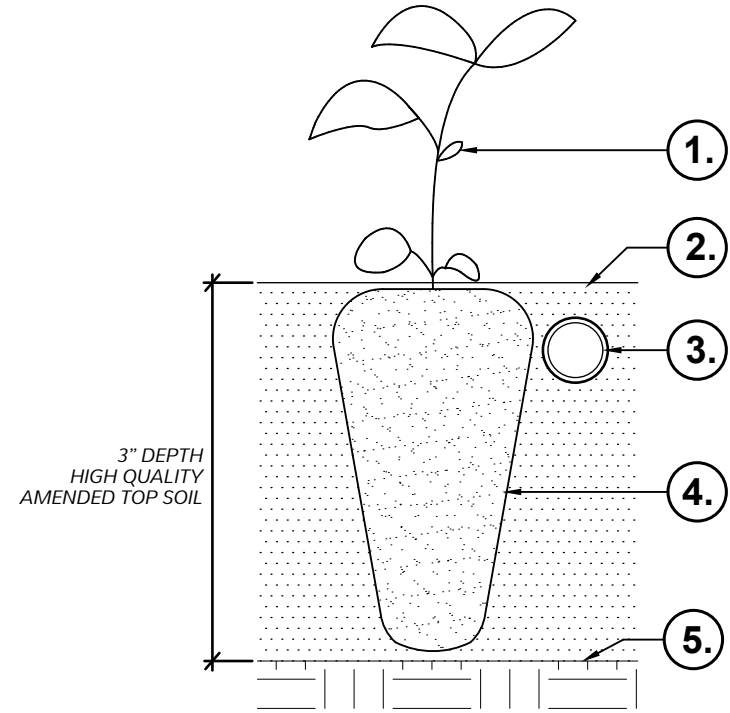

LEGEND

1. KURAPIA PLUG TOP - ALL LEAVES TO BE CLEAR FROM FINISH GRADE
2. 3" DEPTH OF HIGH QUALITY AMENDED TOP SOIL
3. IRRIGATION LATERAL GRID BURIED AND HIDDEN FROM FINISH GRADE
4. KURAPIA PLUG BASE
5. PREPARED SUBGRADE

NOTE: THIS DRAWING IS FOR REPRESENTATION PURPOSES ONLY. EXACT CARE INSTRUCTIONS MUST BE DETERMINED ON-SITE, AS EVERY SITE CAN VARY IN SOIL TYPE, SUN-EXPOSURE, AND OTHER INFLUENTIAL FACTORS THAT CONTRIBUTE TO THE SUCCESS OF THE PRODUCT. A VALLEY SOD REPRESENTATIVE IS REQUIRED TO BE CONTACTED DURING INSTALLATION TO ENSURE PROPER EXECUTION AND PREPARATION.

© 2025 VALLEY SOD FARMS, LLC. ALL RIGHTS RESERVED



VALLEY SOD FARMS, LLC.
3725 W. TECO AVENUE, SUITE 9
LAS VEGAS, NEVADA 89118
(702) 645-4070
VALLEYSOD.COM

DETAIL: **KURAPIA**® PLUG INSTALLATION
Utility Groundcover

DO NOT SCALE DRAWING. INTENDED FOR ILLUSTRATION PURPOSES ONLY.

SCALE: NTS

REV: 01

DATE: 02/18/2025

APPROVED BY: JR & MH

DRAWN BY: KTO

SHEET 1 OF 1